



Ordnance Survey, (c) Crown Copyright 2021. All rights reserved. Licence number 100022432
 P:\1053-105390 - Glendower Prep School\01 - WIP\Design\50 Drawings\51 CAD\105390-PEF-XX-M2-Y-.dwg Plotted on 15/06/21 at 15:39 by PAhrens

Pell Frischmann

5 MANCHESTER SQUARE LONDON W1U 3PD

Telephone +44 (0)20 7486 3661
 Email: pflondon@pellfrischmann.com
 www.pellfrischmann.com

Project

**GLENDOWER PREP SCHOOL
 CTMP**


Drawing Title

**10M RIGID TRUCK
 SWEEP PATH ASSESSMENT**

	Name	Date
Drawn	PA	15/06/2021
Designed	PA	15/06/2021
Checked	VB	15/06/2021
Approved	VB	15/06/2021

Scale	1: @ A3
File No.	105390-PEF-XX-M2-Y-.dwg
Drawing Status	DRAFT



Drawing No.	000002	Revision	-
-------------	--------	----------	---

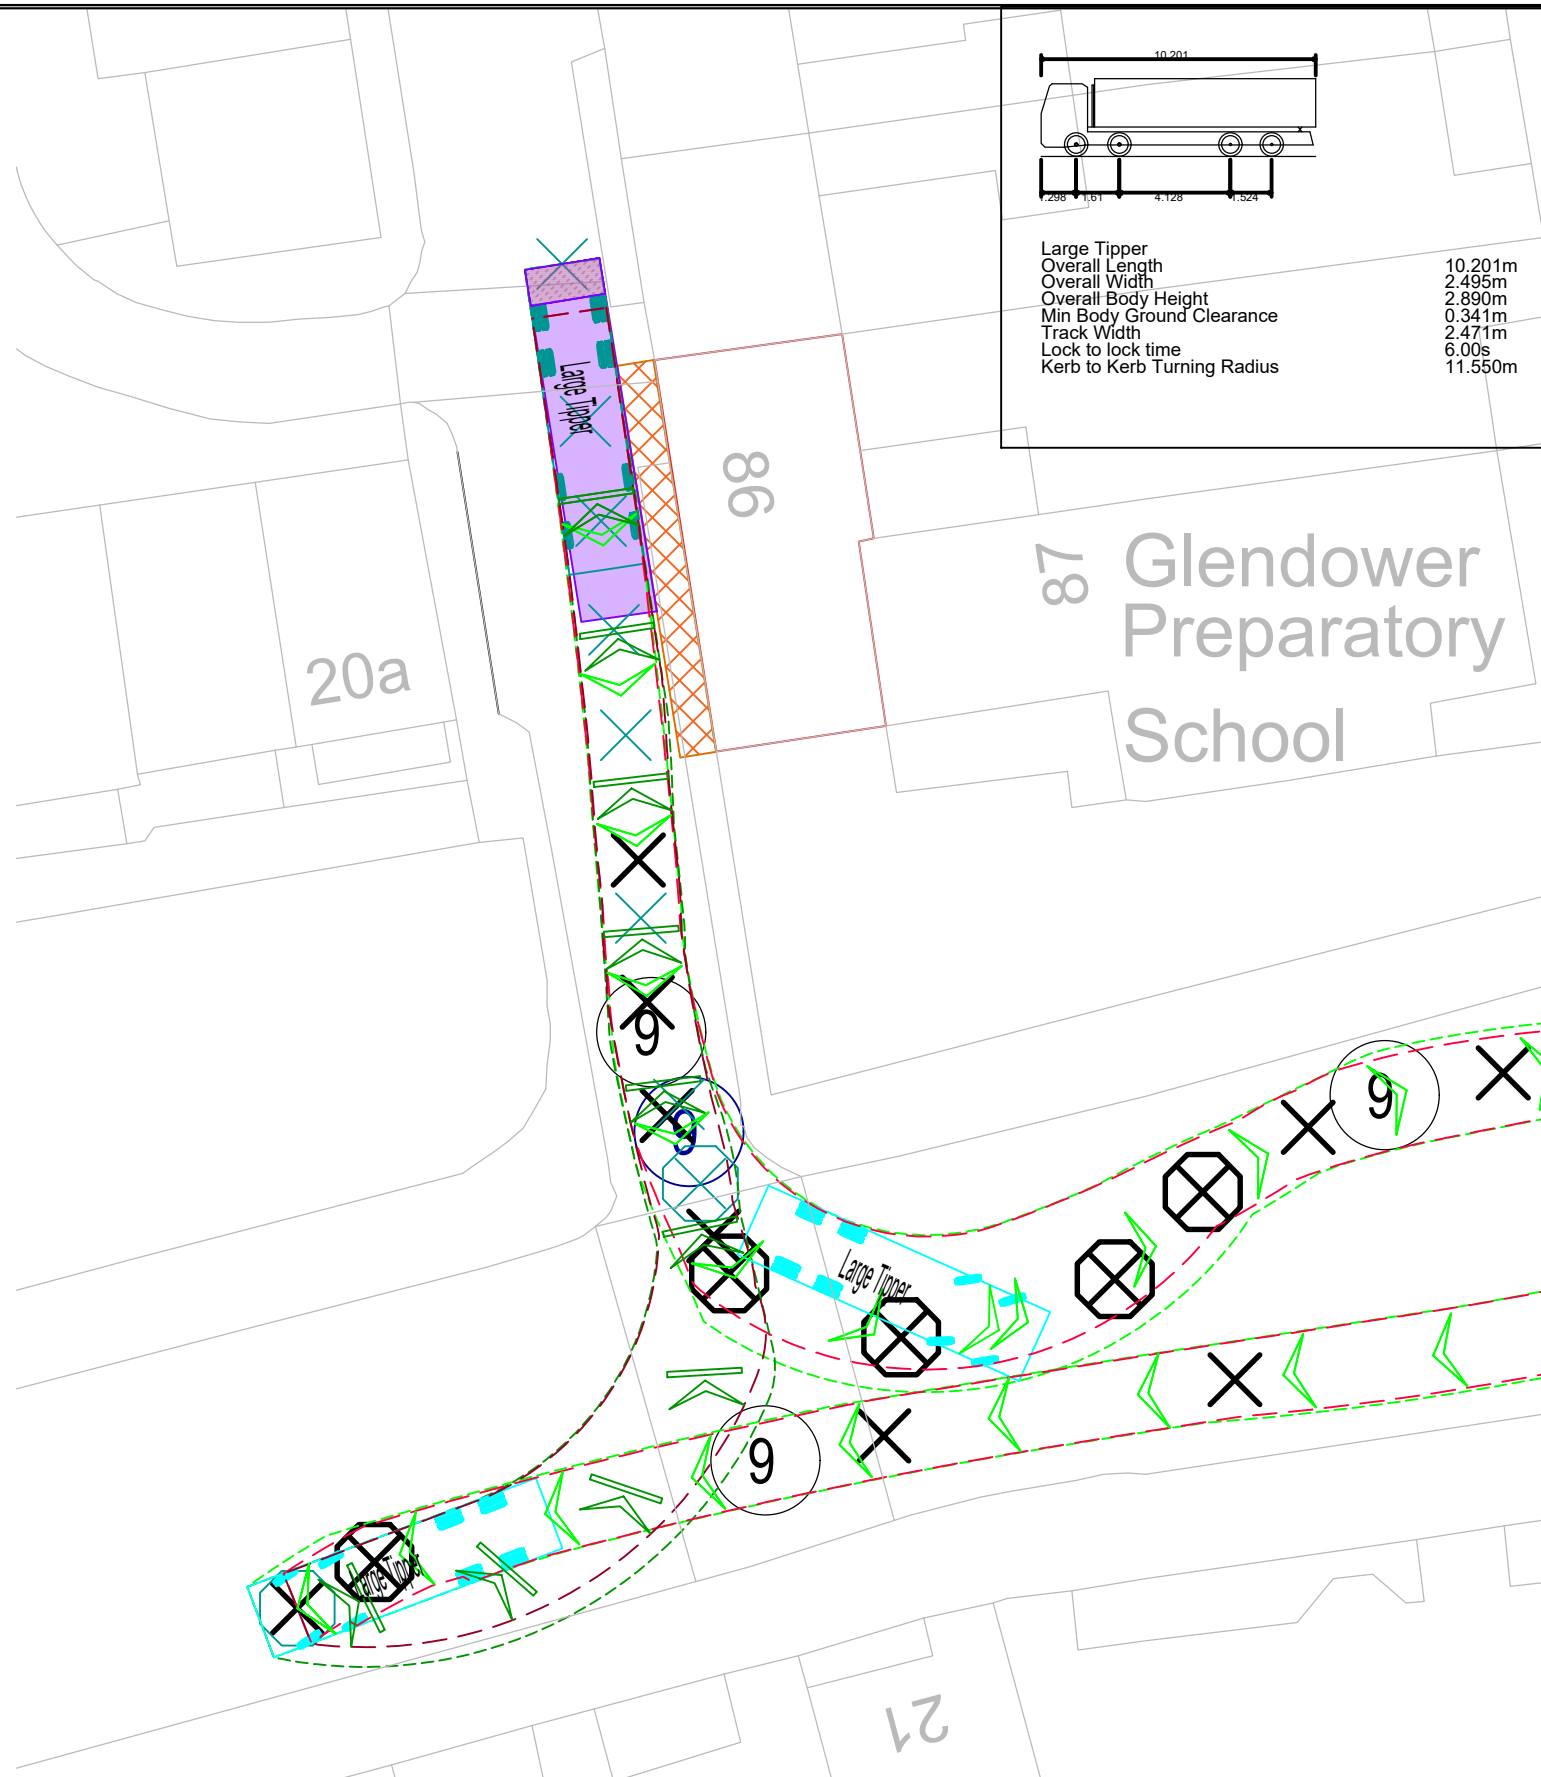


Large Tipper	10.201m
Overall Length	2.495m
Overall Width	2.890m
Overall Body Height	0.341m
Min Body Ground Clearance	2.471m
Track Width	6.00s
Lock to lock time	11.550m
Kerb to Kerb Turning Radius	

Ordnance Survey, (c) Crown Copyright 2021. All rights reserved. Licence number 100022432
 P:\1053--105390 - Glendower Prep School\01 - WIP\Design\50 Drawings\51 CAD\105390-PEF-XX-M2-Y-.dwg Plotted on 15/06/21 at 15:39 by PAhrens

Pell Frischmann 5 MANCHESTER SQUARE LONDON W1U 3PD Telephone +44 (0)20 7486 3661 Email: pflondon@pellfrischmann.com www.pellfrischmann.com	Project	GLENDOWER PREP SCHOOL CTMP			Scale	1: @ A3											
	Drawing Title	TIPPER TRUCK SWEEP PATH ASSESSMENT			<table border="1"> <tr> <td>Drawn</td> <td>PA</td> <td>15/06/2021</td> <td rowspan="4"> File No. 105390-PEF-XX-M2-Y-.dwg Drawing Status DRAFT </td> </tr> <tr> <td>Designed</td> <td>PA</td> <td>15/06/2021</td> </tr> <tr> <td>Checked</td> <td>VB</td> <td>15/06/2021</td> </tr> <tr> <td>Approved</td> <td>VB</td> <td>15/06/2021</td> </tr> </table>	Drawn	PA	15/06/2021	File No. 105390-PEF-XX-M2-Y-.dwg Drawing Status DRAFT	Designed	PA	15/06/2021	Checked	VB	15/06/2021	Approved	VB
Drawn	PA	15/06/2021	File No. 105390-PEF-XX-M2-Y-.dwg Drawing Status DRAFT														
Designed	PA	15/06/2021															
Checked	VB	15/06/2021															
Approved	VB	15/06/2021															
				Drawing No.	000003		Revision	-									

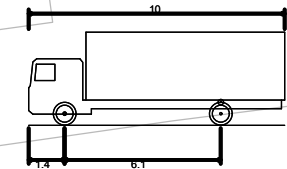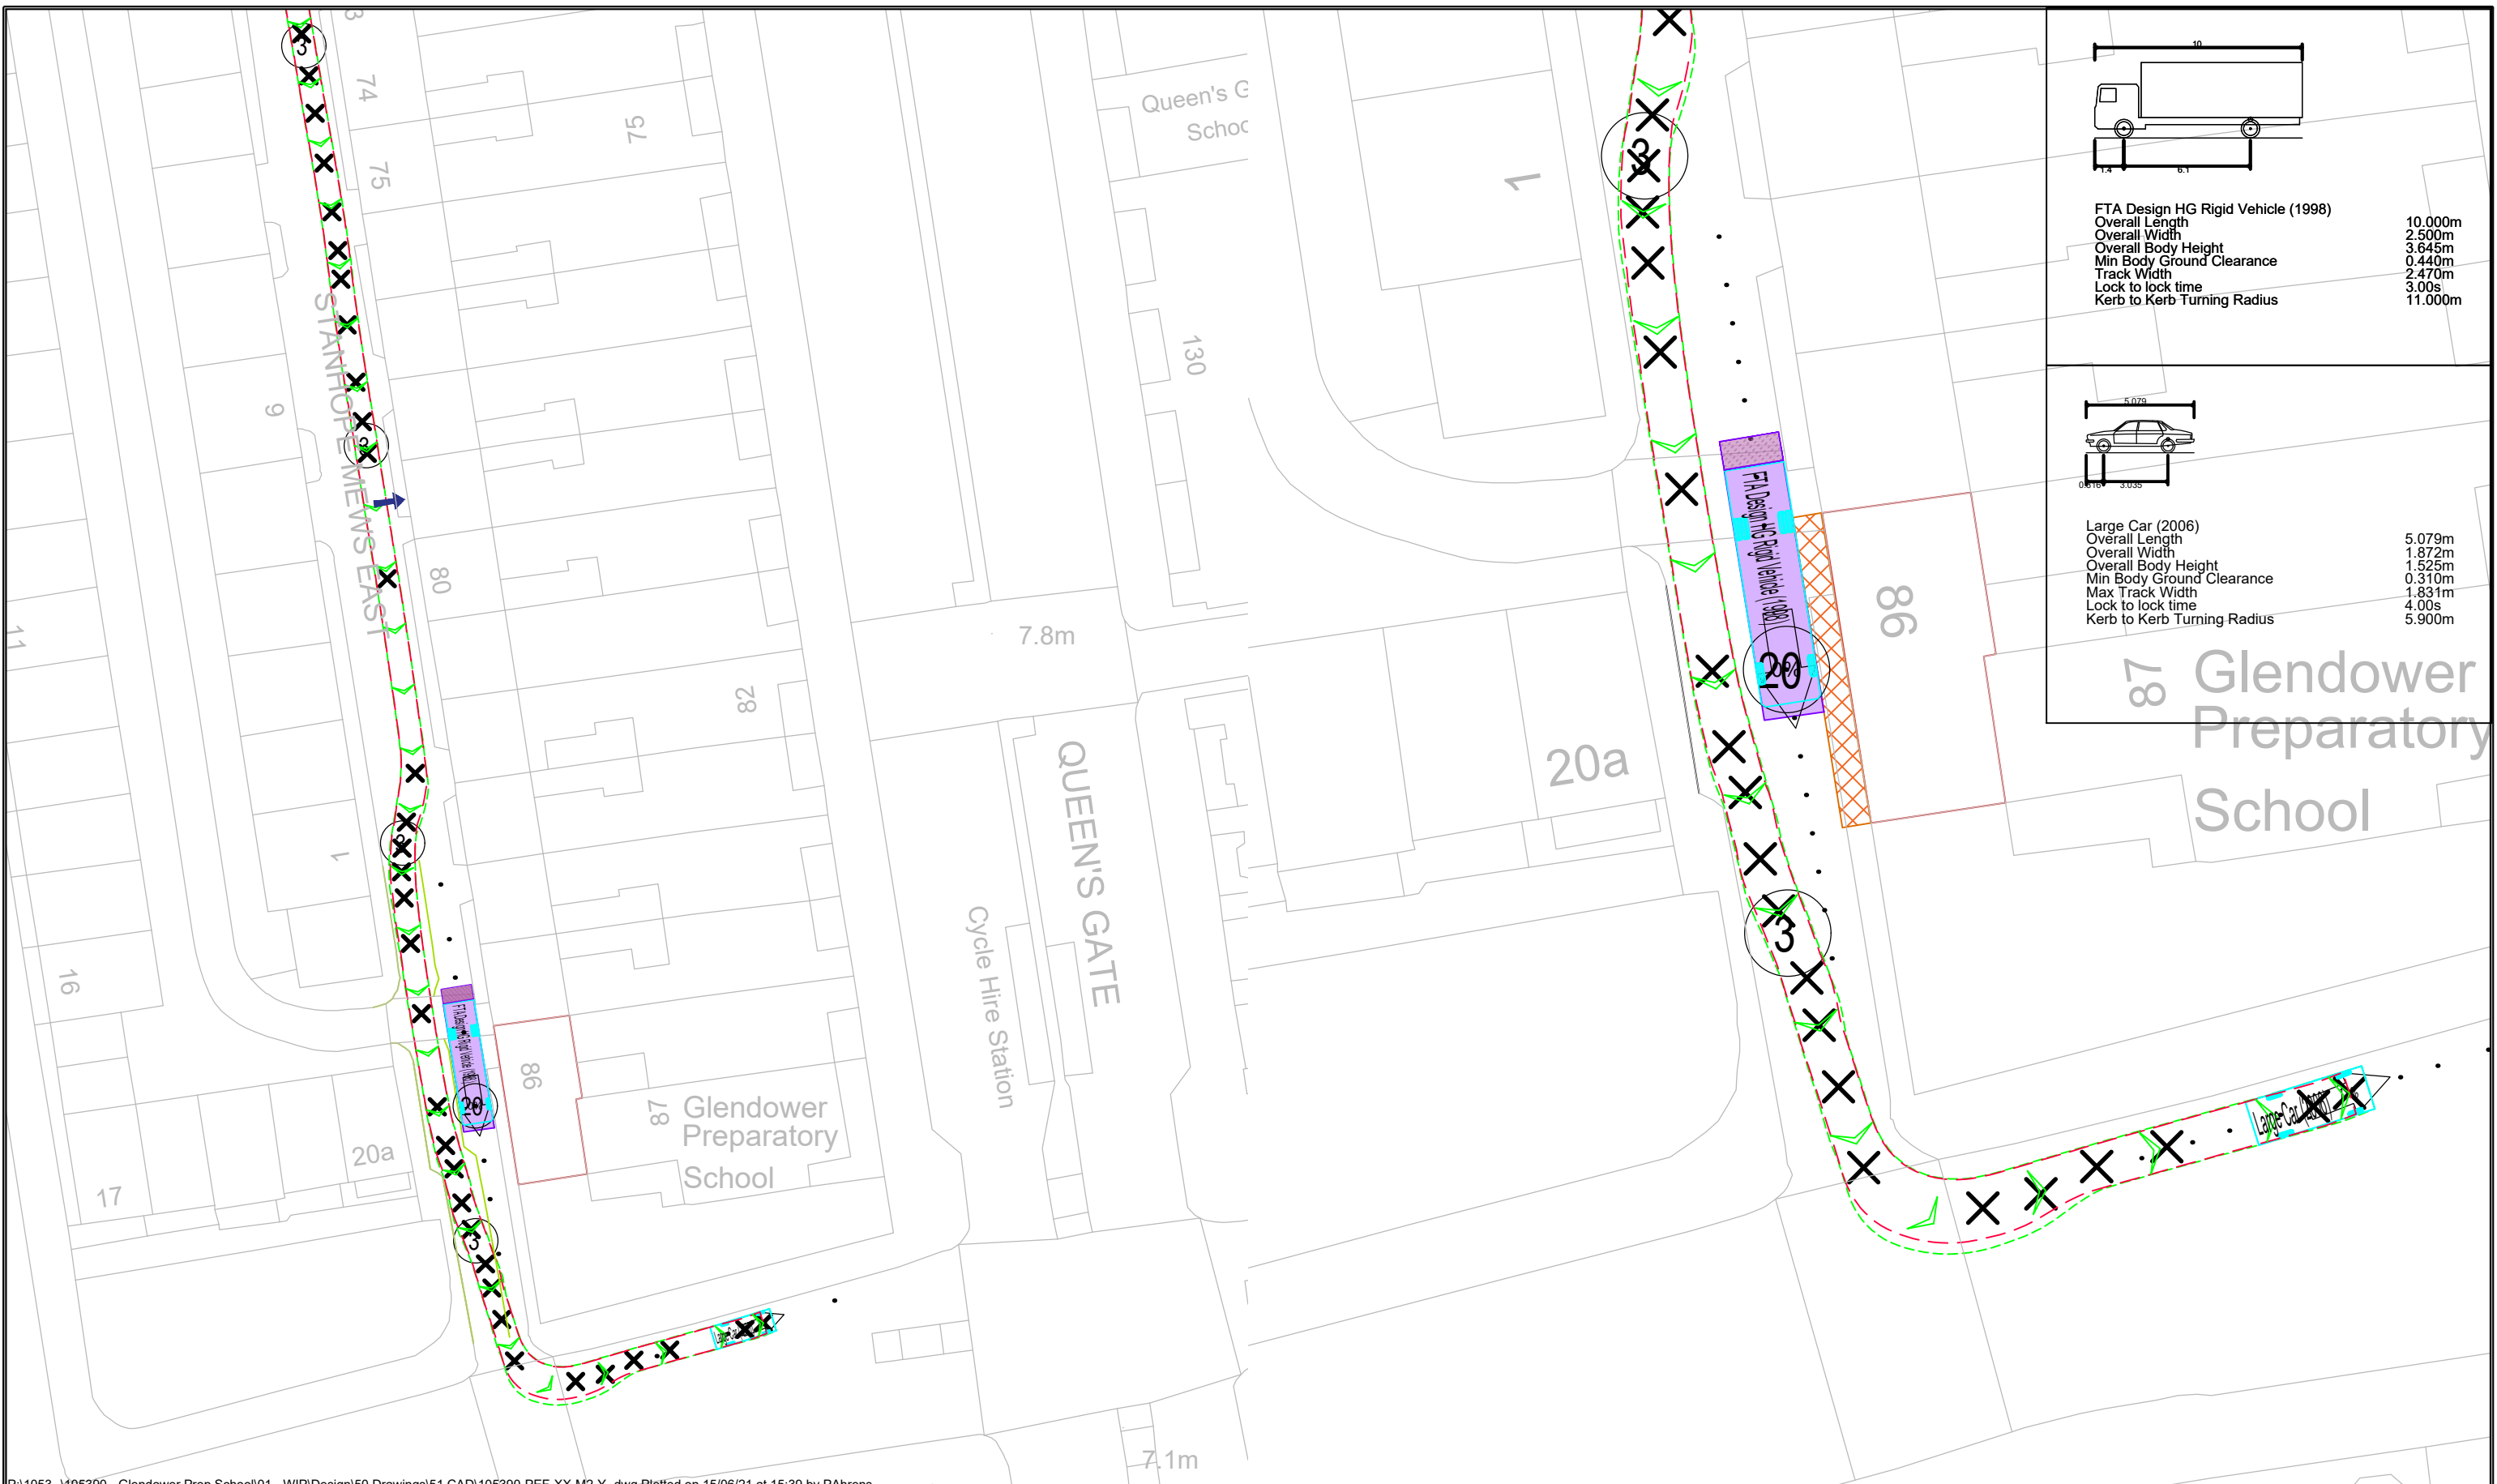

FTA Design HG Rigid Vehicle (1998)
 Overall Length 10.000m
 Overall Width 2.500m
 Overall Body Height 3.645m
 Min Body Ground Clearance 0.440m
 Track Width 2.470m
 Lock to lock time 3.00s
 Kerb to Kerb Turning Radius 11.000m

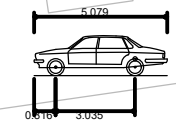

Large Car (2006)
 Overall Length 5.079m
 Overall Width 1.872m
 Overall Body Height 1.525m
 Min Body Ground Clearance 0.310m
 Max Track Width 1.831m
 Lock to lock time 4.00s
 Kerb to Kerb Turning Radius 5.900m


Glendower Preparatory School

P:\1053-105390 - Glendower Prep School\01 - WIP\Design\50 Drawings\51 CAD\105390-PEF-XX-M2-Y-.dwg Plotted on 15/06/21 at 15:39 by PAhrens


Pell Frischmann
 5 MANCHESTER SQUARE LONDON W1U 3PD
 Telephone +44 (0)20 7486 3661
 Email: pflondon@pellfrischmann.com
 www.pellfrischmann.com

Project	GLENOWER PREP SCHOOL CTMP		
Drawing Title	LARGE CAR PASSING 10M RIGID TRUCK SWEEP PATH ASSESSMENT		

Drawn	PA	15/06/2021	Scale	1: @ A3
Designed	PA	15/06/2021	File No.	105390-PEF-XX-M2-Y-.dwg
Checked	VB	15/06/2021	Drawing Status	DRAFT
Approved	VB	15/06/2021	Drawing No.	000004
			Revision	-

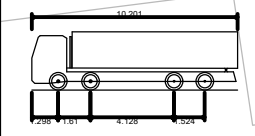

Large Tipper
 Overall Length 10.201m
 Overall Width 2.495m
 Overall Body Height 2.890m
 Min Body Ground Clearance 0.341m
 Track Width 2.471m
 Lock to lock time 6.00s
 Kerb to Kerb Turning Radius 11.550m

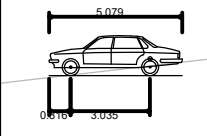


Large Car (2006)
 Overall Length 5.079m
 Overall Width 1.872m
 Overall Body Height 1.525m
 Min Body Ground Clearance 0.310m
 Max Track Width 1.831m
 Lock to lock time 4.00s
 Kerb to Kerb Turning Radius 5.900m

P:\1053-105390 - Glendower Prep School\01 - WIP\Design\50 Drawings\51 CAD\105390-PEF-XX-M2-Y-.dwg Plotted on 15/06/21 at 15:39 by PAhrens

Pell Frischmann
 5 MANCHESTER SQUARE LONDON W1U 3PD
 Telephone +44 (0)20 7486 3661
 Email: pflondon@pellfrischmann.com
 www.pellfrischmann.com

Project	GLENOWER PREP SCHOOL CTMP		
Drawing Title	LARGE CAR PASSING LARGE TIPPER SWEEP PATH ASSESSMENT		

Drawn	PA	15/06/2021	Scale 1: @ A3
Designed	PA	15/06/2021	File No. 105390-PEF-XX-M2-Y-.dwg
Checked	VB	15/06/2021	Drawing Status DRAFT
Approved	VB	15/06/2021	Drawing No. 000005
			Revision -

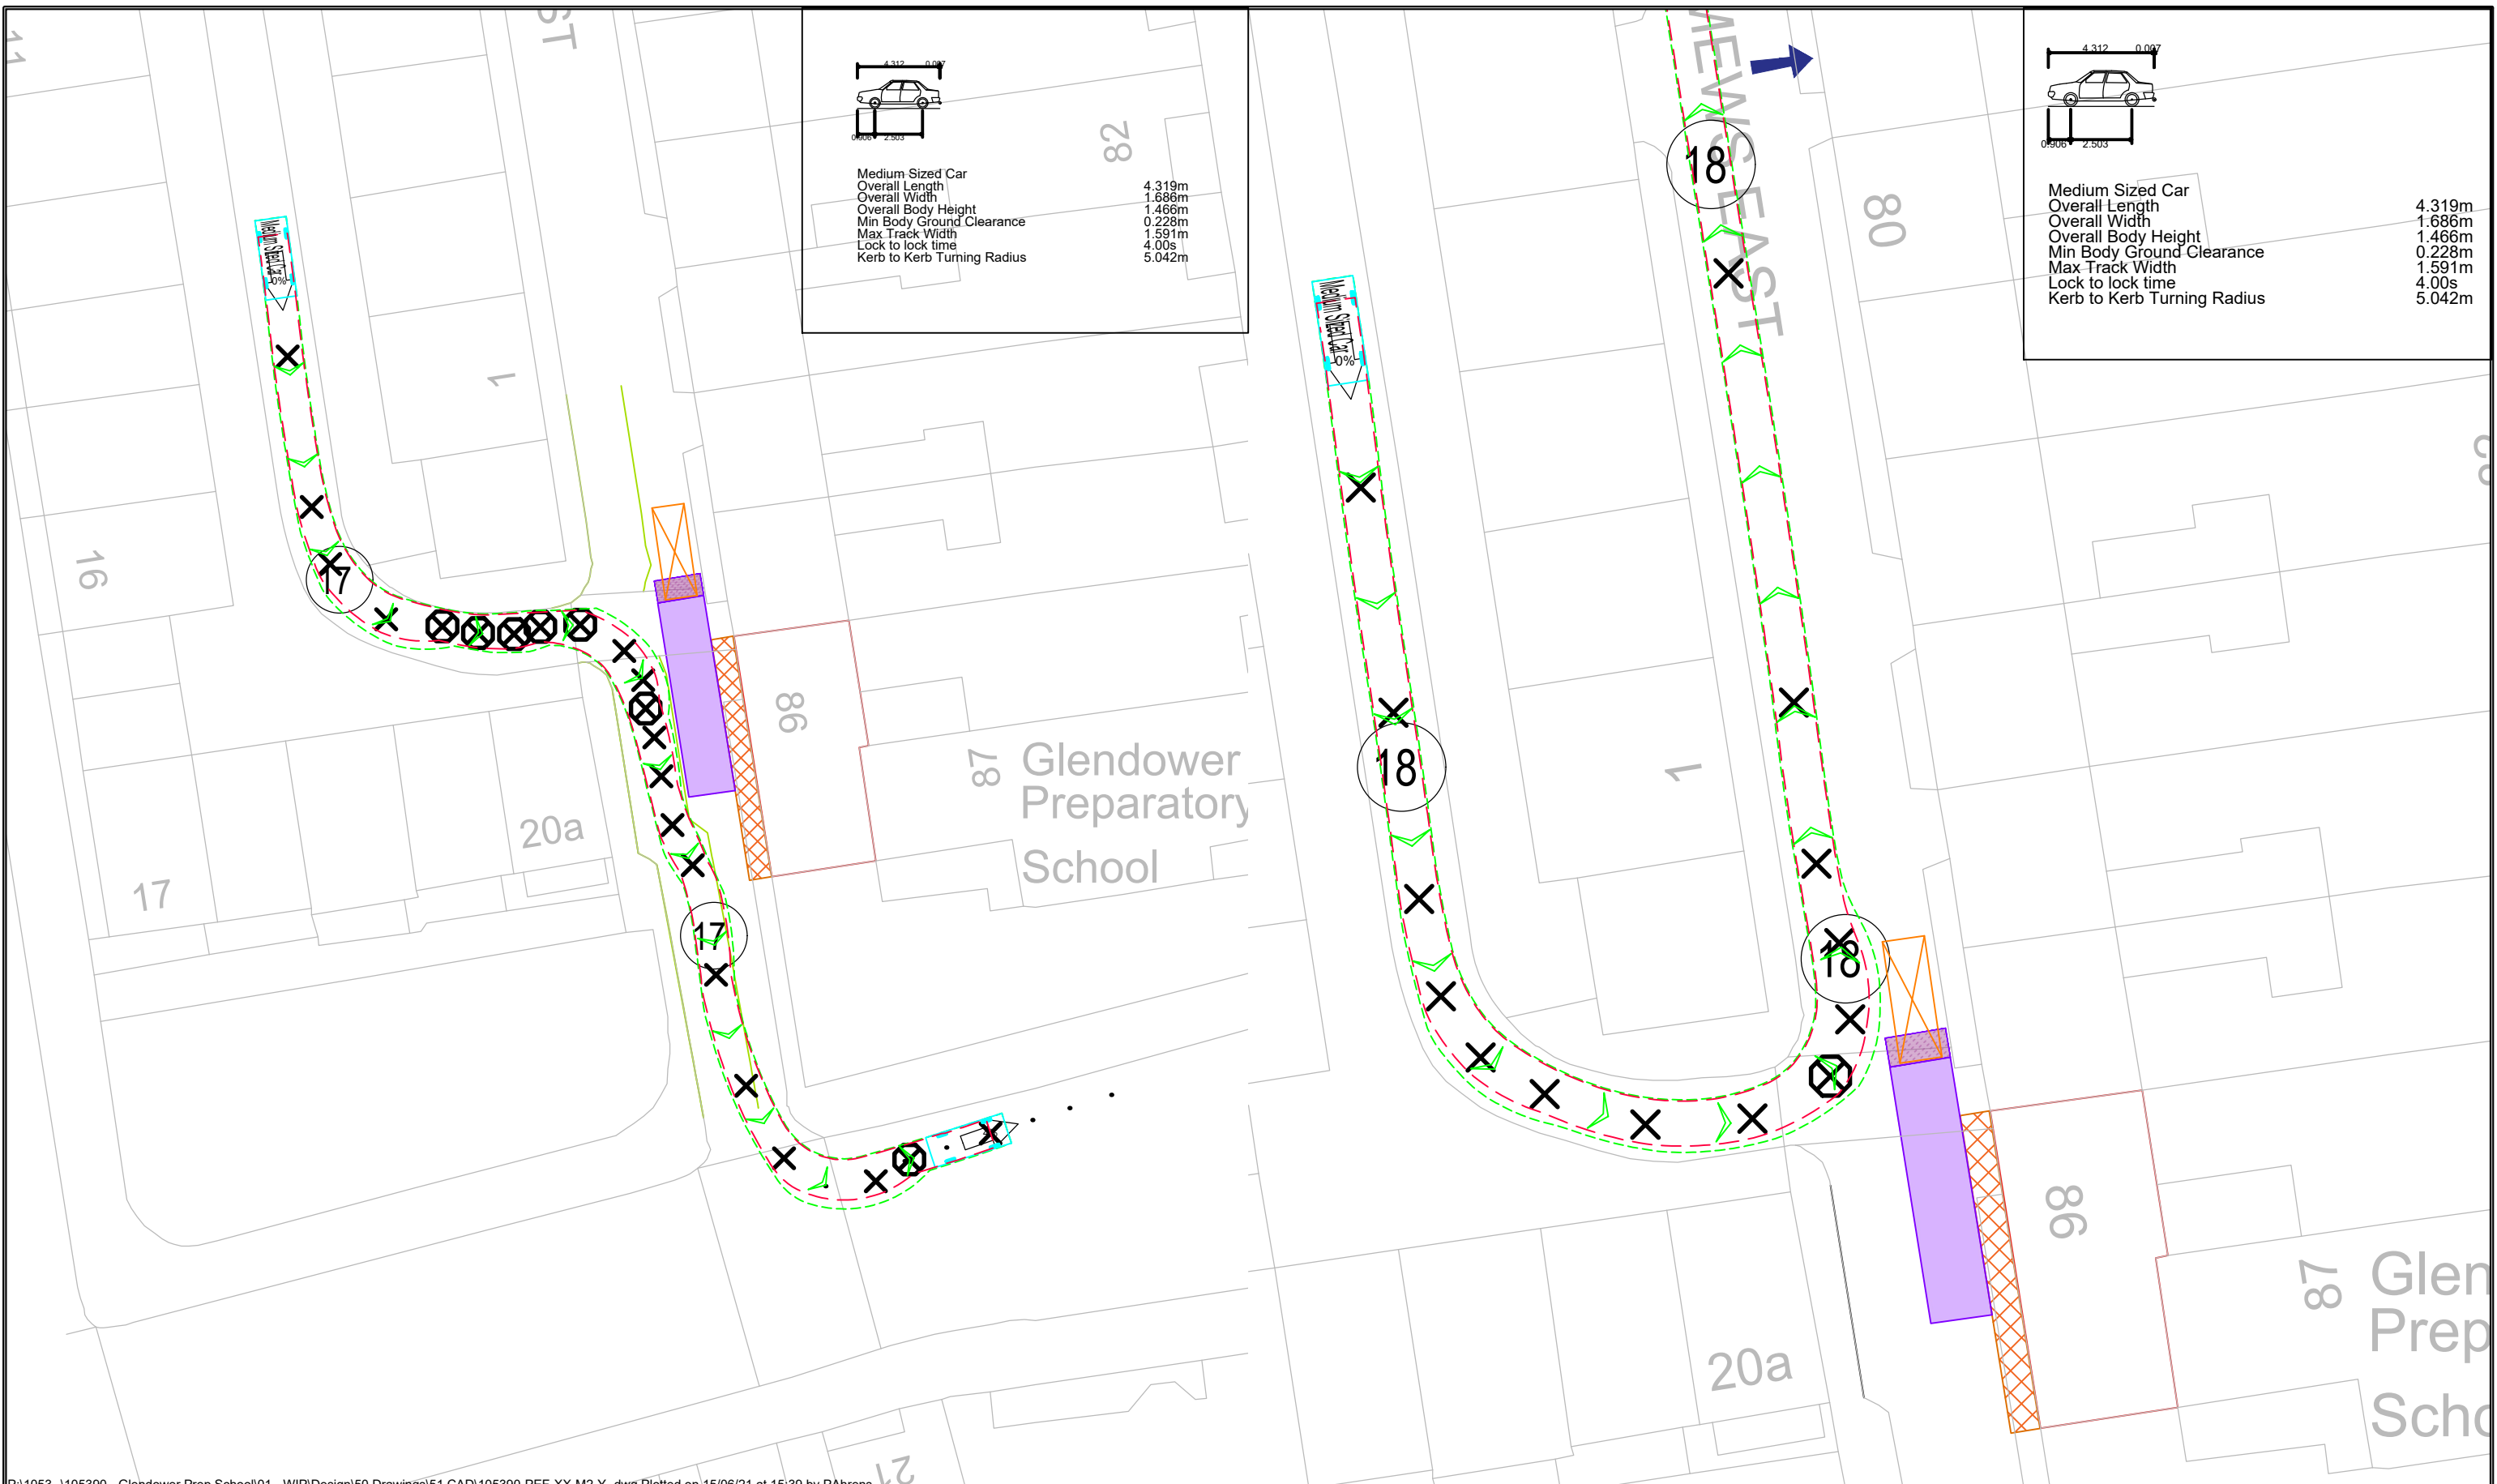

Medium Sized Car
 Overall Length 4.319m
 Overall Width 1.686m
 Overall Body Height 1.466m
 Min Body Ground Clearance 0.228m
 Max Track Width 1.591m
 Lock to lock time 4.00s
 Kerb to Kerb Turning Radius 5.042m

Medium Sized Car
 Overall Length 4.319m
 Overall Width 1.686m
 Overall Body Height 1.466m
 Min Body Ground Clearance 0.228m
 Max Track Width 1.591m
 Lock to lock time 4.00s
 Kerb to Kerb Turning Radius 5.042m

P:\1053--105390 - Glendower Prep School\01 - WIP\Design\50 Drawings\51 CAD\105390-PEF-XX-M2-Y-.dwg Plotted on 15/06/21 at 15:39 by PAhrens

Pell Frischmann
 5 MANCHESTER SQUARE LONDON W1U 3PD
 Telephone +44 (0)20 7486 3661
 Email: pflondon@pellfrischmann.com
 www.pellfrischmann.com

Project
**GLENDOWER PREP SCHOOL
 CTMP**

Drawing Title
**MEDIUM CAR EXITING PRIVATE GARAGES / CAR PARK
 SWEEP PATH ASSESSMENT**

Drawn	PA	15/06/2021	Scale	1: @ A3
Designed	PA	09/06/2021	File No.	105390-PEF-XX-M2-Y-.dwg
Checked	VB	15/06/2021	Drawing Status	DRAFT
Approved	VB	15/06/2021	Drawing No.	000006
				Revision
				-



P:\1053--105390 - Glendower Prep School\01 - WIP\Design\50 Drawings\51 CAD\105390-PEF-XX-M2-Y-.dwg Plotted on 15/06/21 at 15:39 by PAhrens

Pell Frischmann

5 MANCHESTER SQUARE LONDON W1U 3PD

Telephone +44 (0)20 7486 3661
 Email: pflondon@pellfrischmann.com
 www.pellfrischmann.com

Project

**GLENDOWER PREP SCHOOL
 CTMP**

Drawing Title

**RBKC REFUSE VEHICLE PASSING BOTH VEHICLES
 SWEEP PATH ASSESSMENT**

	Name	Date
Drawn	PA	15/06/2021
Designed	PA	15/06/2021
Checked	VB	15/06/2021
Approved	VB	15/06/2021

Scale	1: @ A3
File No.	105390-PEF-XX-M2-Y-.dwg
Drawing Status	DRAFT

Drawing No.	000007	Revision	-
-------------	--------	----------	---